

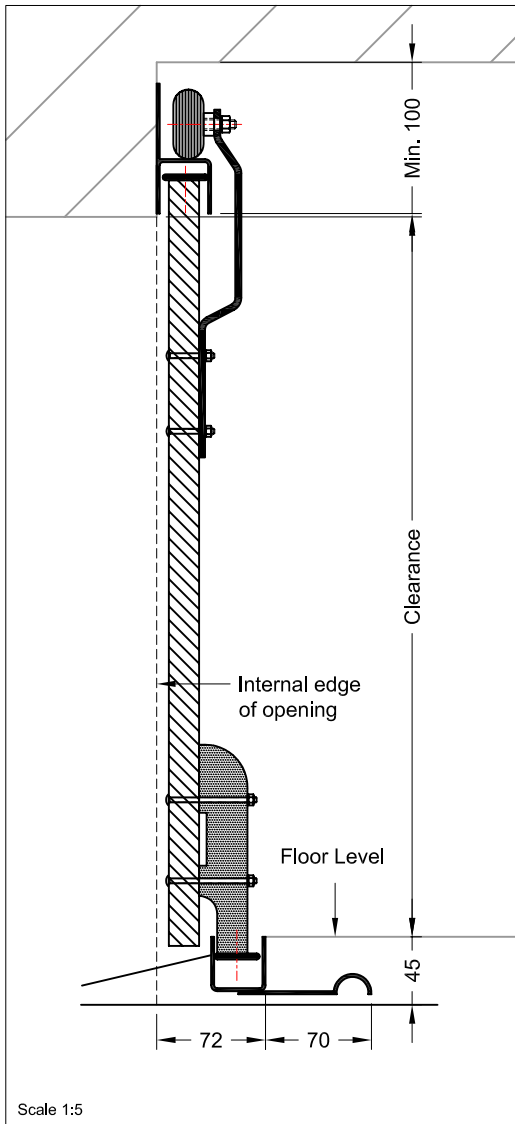


Section A - A

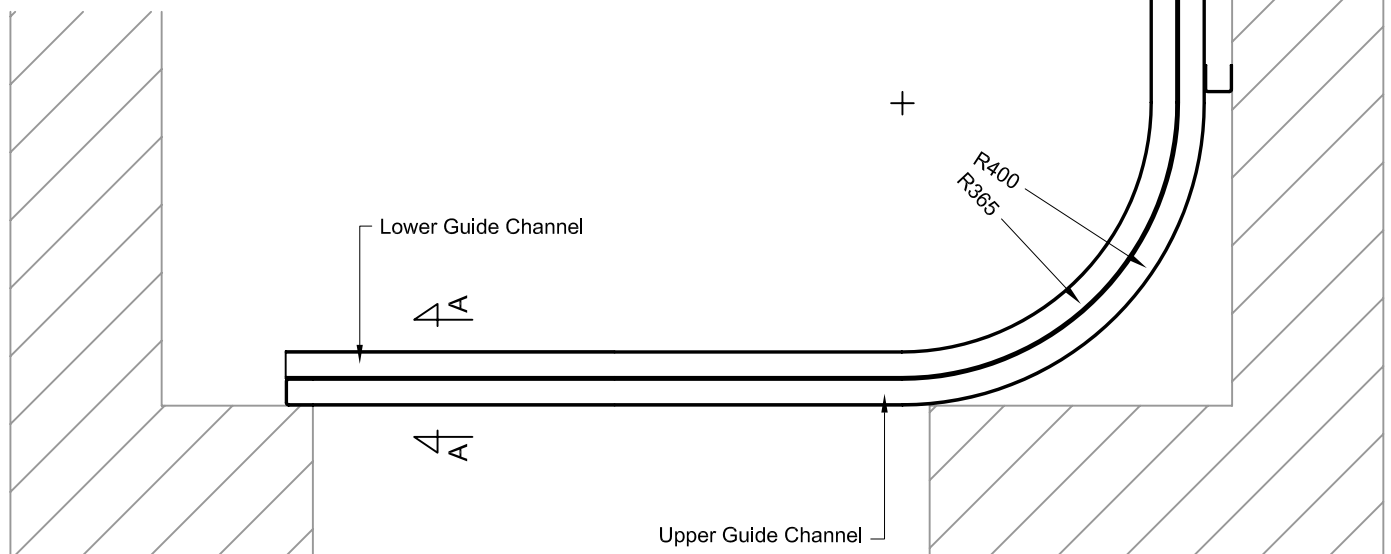

Section B - B

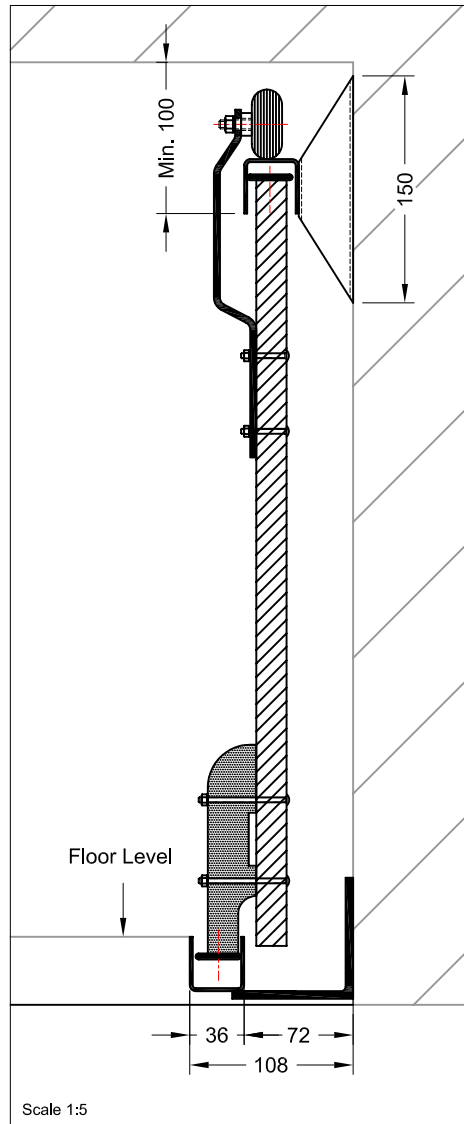

Project Name:

Drawing Title:

RUNDUM ORIGINAL - STANDARD

Drawing No:

Rev:

Scale: 1:10

Date: 09.02.09



1 Troutbeck Road
Liverpool L18 3LF
Tel: 0151 280 6626 Fax: 0151 737 2504
E.mail: info@rundum.co.uk