


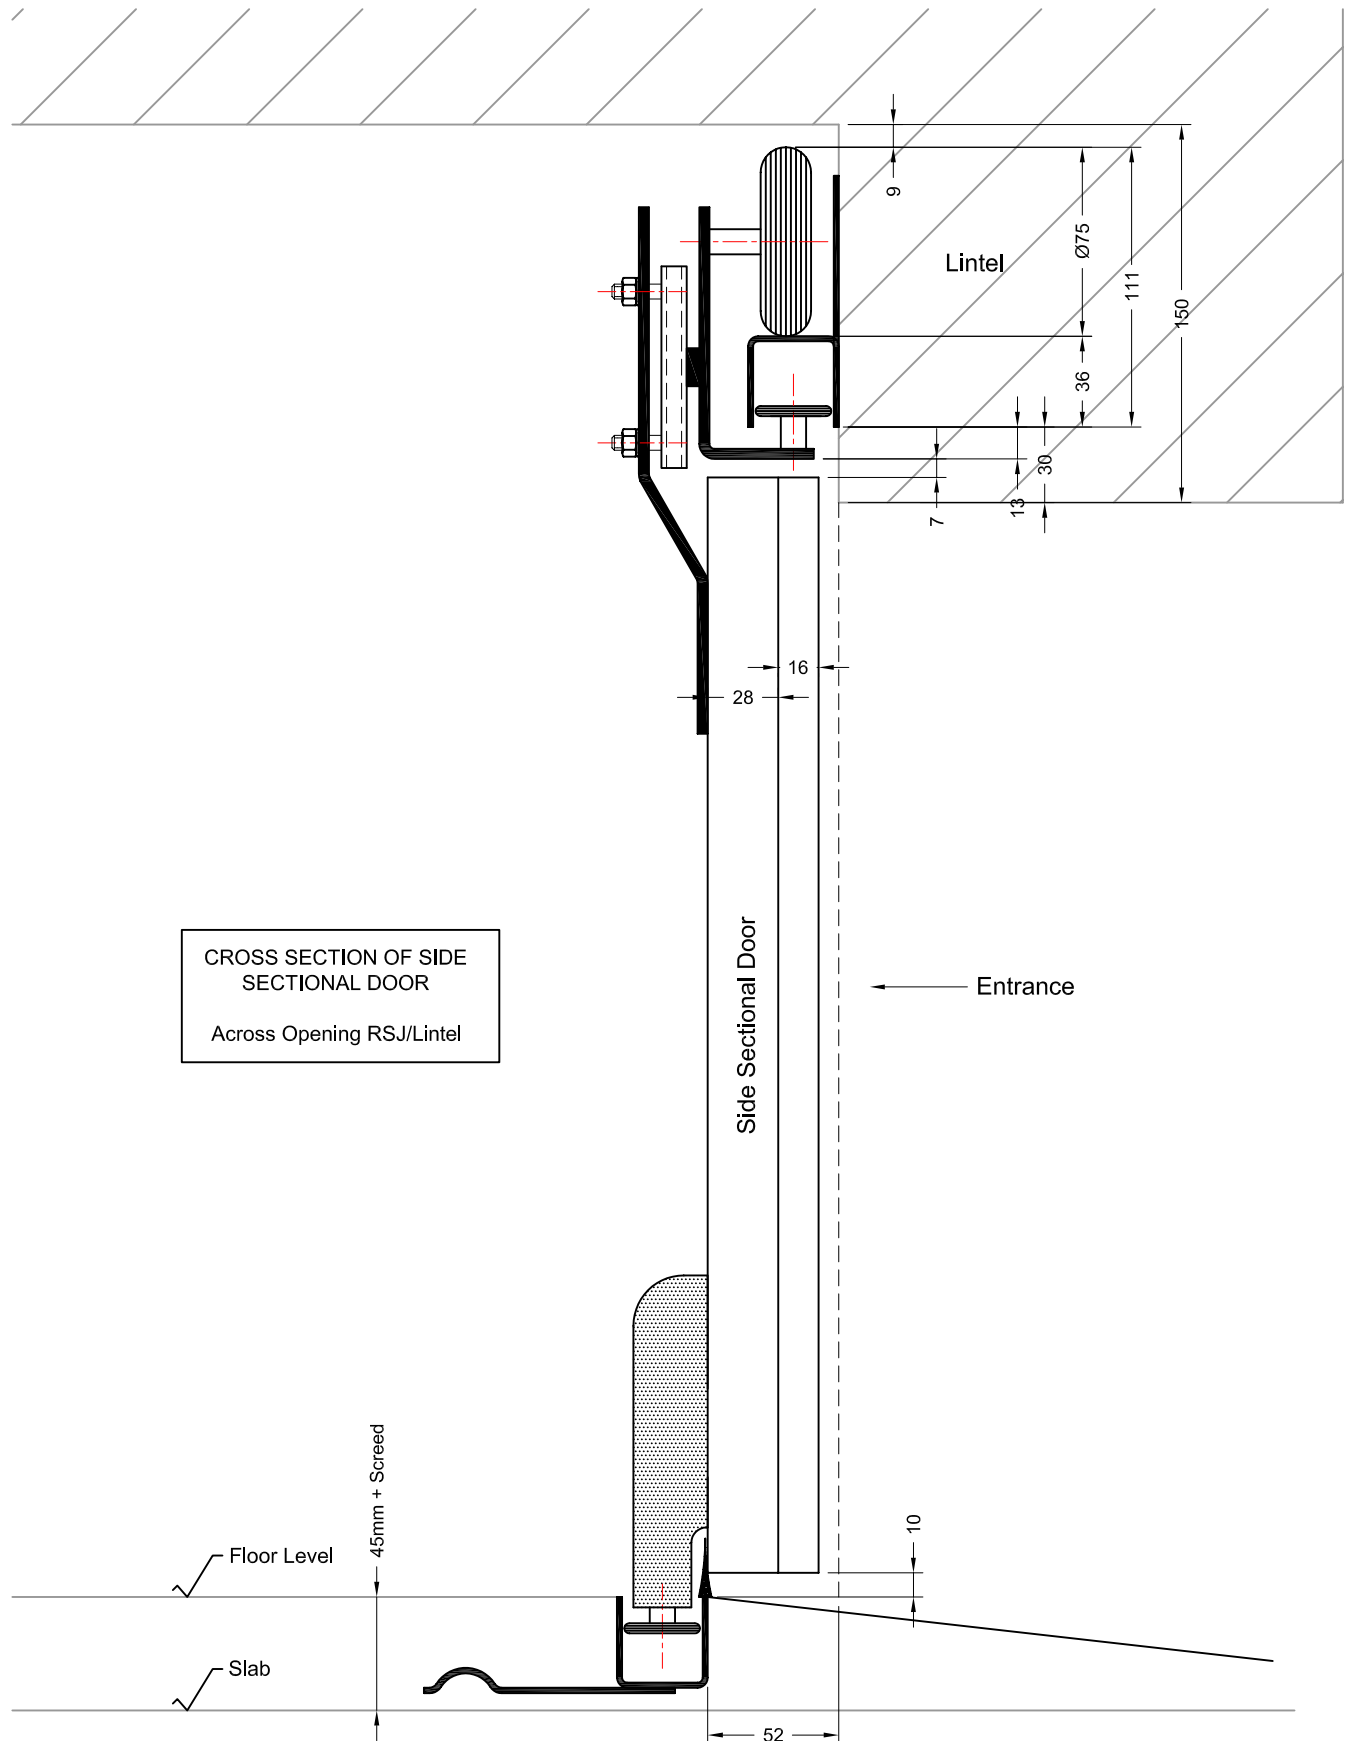

Project Name:

Drawing Title:

SSD - Across Opening U-Channel

Drawing No:

Rev:

Scale: 1:3

Date: 02.06.09



1 Troutbeck Road
Liverpool L18 3LF
Tel: 0151 280 6626 Fax: 0151 737 2504
E.mail: info@rundum.co.uk