


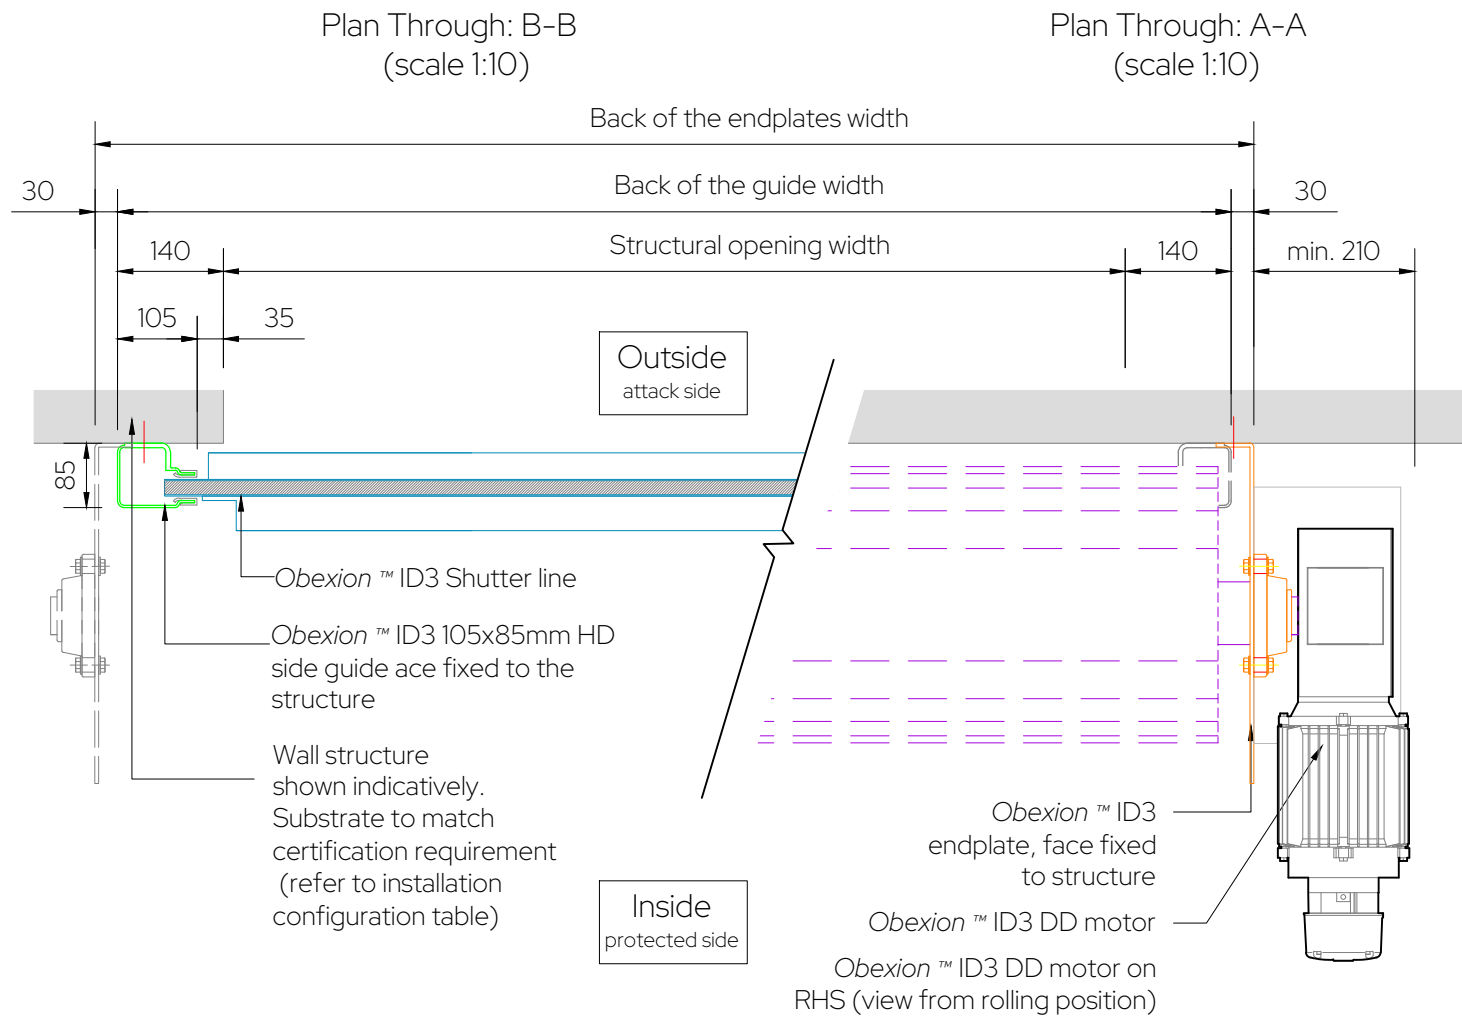


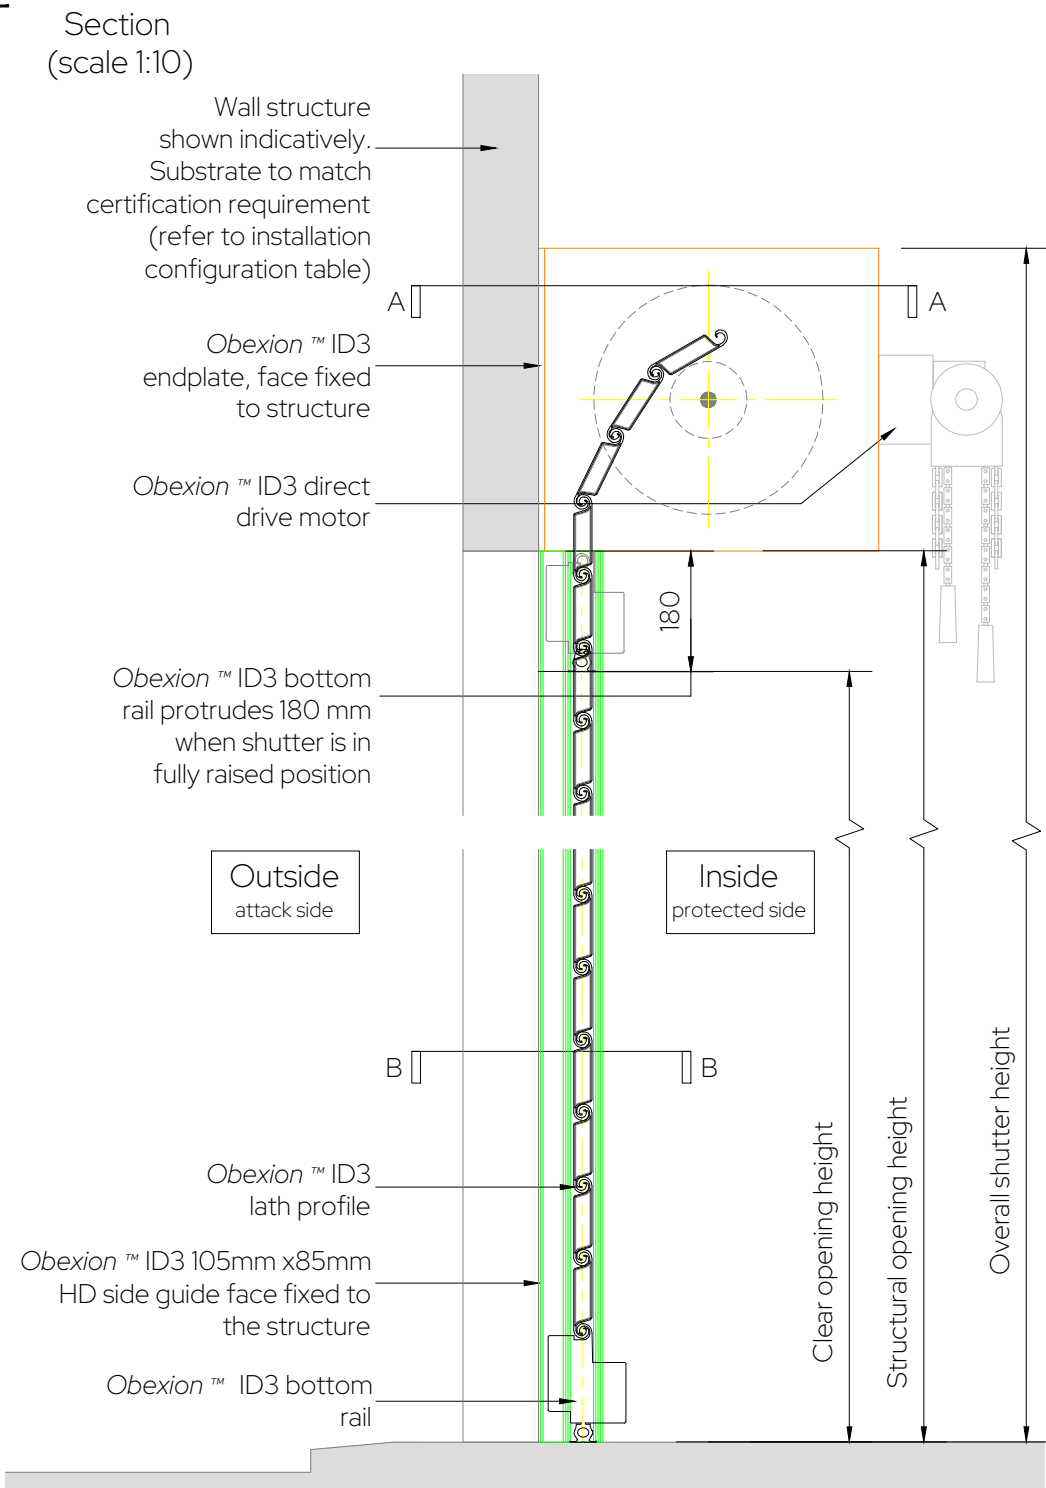

ID Lath profiles
(scale 1:10)

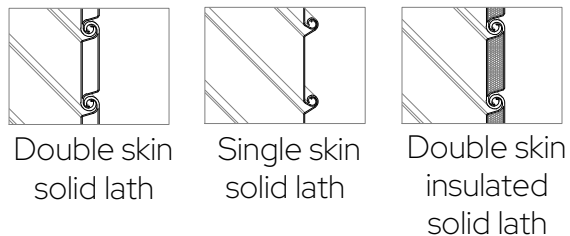

Locking options
(scale 1:10)

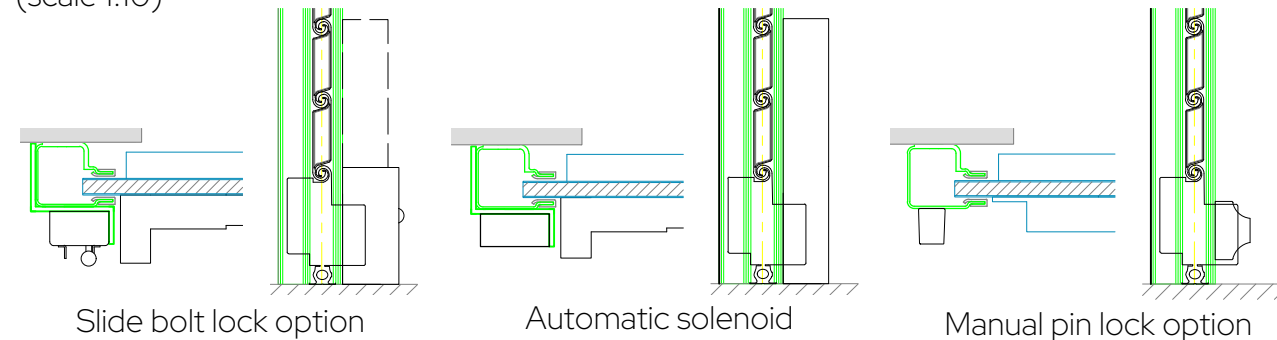

NOTE: The installation shall be direct to the substrate and not via intermediate substrates, such as plasterboard

OBEXION™ ID3 SPECIALIST ROLLER SHUTTER SYSTEMS				
Security Rating	Minimum structural opening width	Maximum structural opening width	Minimum structural opening height	Maximum structural opening height
C5 (SR3)	1000mm	8000mm	1000mm	8000mm

NOTES: 1.This drawing is copyright of Charter Global Ltd and must not be reproduced whole or in part without prior written consent.

Installation Configurations				
Configuration				
Internally face fitted roller shutter	Brickwork	Blockwork	Concrete	Steel (Minimum 3mm thickness and 140mm wide)
	✓	✓	✓	✓

OBEXION
SPECIALIST SECURITY SYSTEMS

Charter Global Ltd - 1 Darwin Close, Reading, Berks, RG2 0TB
T: 0845 050 8705 W: www.charter-global.com E: obexion@charter-global.com

REVISIONS:
A - Initial Issue - 06/09/2023 - MS
B - Dimension revised - 13/11/2023 - MS

DRAWN BY:
MS

CHECKED BY:
BM

APPROVED BY:
RM

PROJECT:
Obexion Standard Drawing Library

DRAWING TITLE:
Working drawing - Obexion™ ID3 Security Shutters Details
ID3 lath profile - Direct Drive

SCALE:
1:10 @ A3

PROJECT NO:
CSDL

DRAWING NO:
CL453 B