



Section
(scale 1:10)

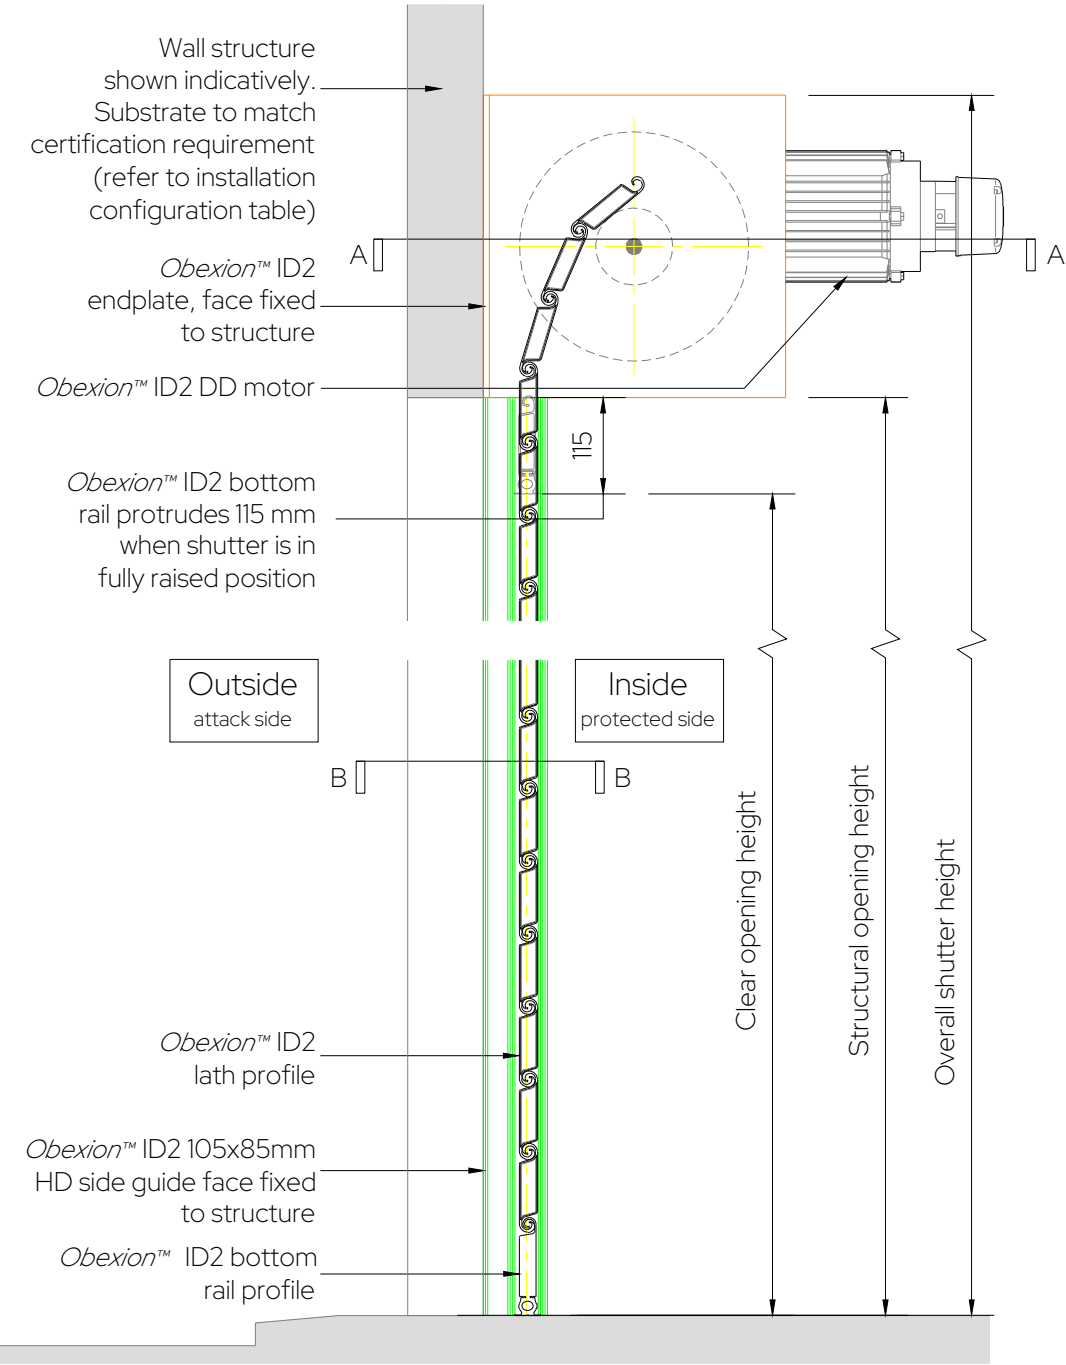


Plan Through: B-B
(scale 1:10)

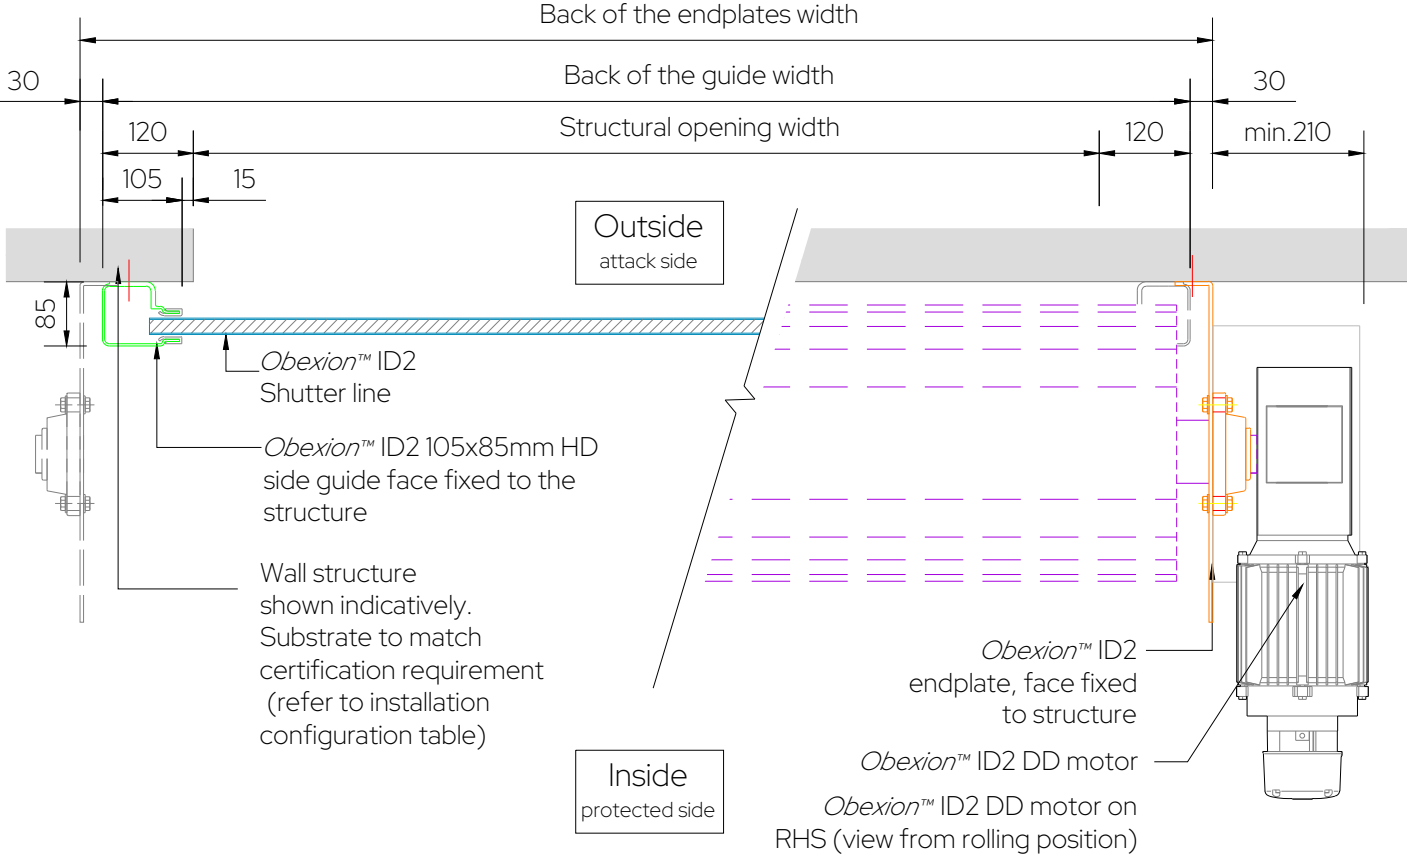


Plan Through: A-A
(scale 1:10)

ID Lath profiles
(scale 1:10)

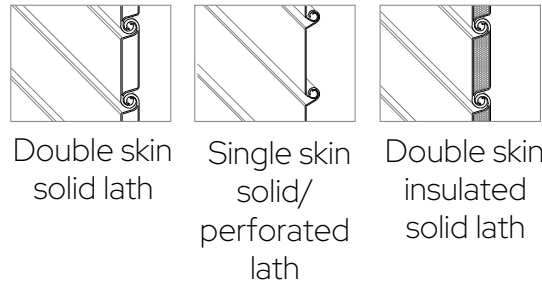

Locking options
(scale 1:10)

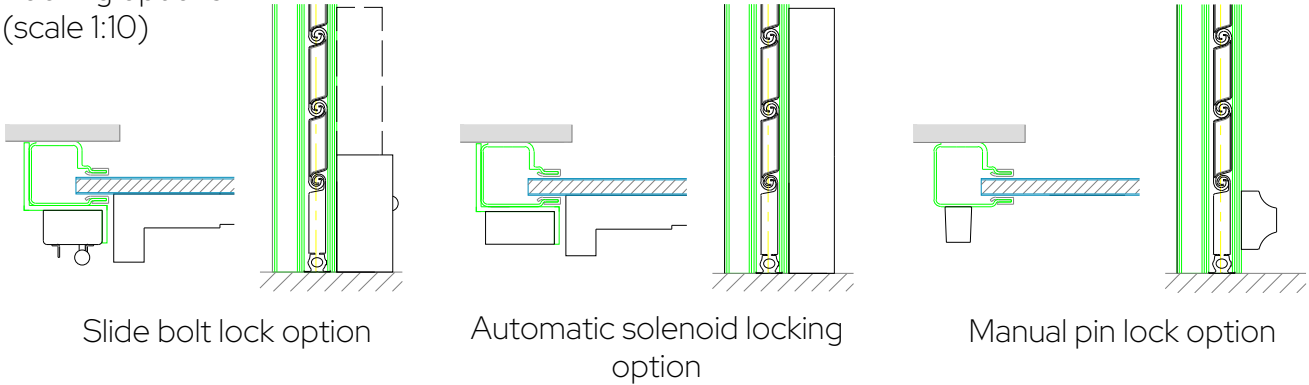

NOTE: The installation shall be direct to the substrate and not via intermediate substrates, such as plasterboard

OBEXION™ ID2 SPECIALIST ROLLER SHUTTER SYSTEMS				
Security Rating	Minimum structural opening width	Maximum structural opening width	Minimum structural opening height	Maximum structural opening height
B3 (SR2)	1000mm	8000mm	1000mm	8000mm
B3 (SR2) perforated	2400mm	8000mm	1000mm	8000mm

Installation Configurations				
Configuration				
Internally face fitted roller shutter	Brickwork	Blockwork	Concrete	Steel (Minimum 3mm thickness and 120mm wide)
	✓	✓	✓	✓

NOTES: 1. This drawing is copyright of Charter Global Ltd and must not be reproduced whole or in part without prior written consent.

OBEXION
SPECIALIST SECURITY SYSTEMS

Charter Global Ltd - 1 Darwin Close, Reading, Berks, RG2 0TB
T: 0845 050 8705 W: www.charter-global.com E: obexion@charter-global.com

REVISIONS:
A - Initial Issue - 06/09/2023 - MS
B - Dimension revised - 13/11/2023 - MS

DRAWN BY:
MS

PROJECT:
Obexion Standard Drawing Library

CHECKED BY:
BM

DRAWING TITLE:
Working drawing - Obexion™ ID2 Security Shutters Details
ID2 lath profile - Direct Drive

APPROVED BY:
RM

SCALE:
1:10 @ A3

PROJECT NO:
CSDL

DRAWING NO:
CL452 B