


Application advice Roofing and Cladding

EJOT®

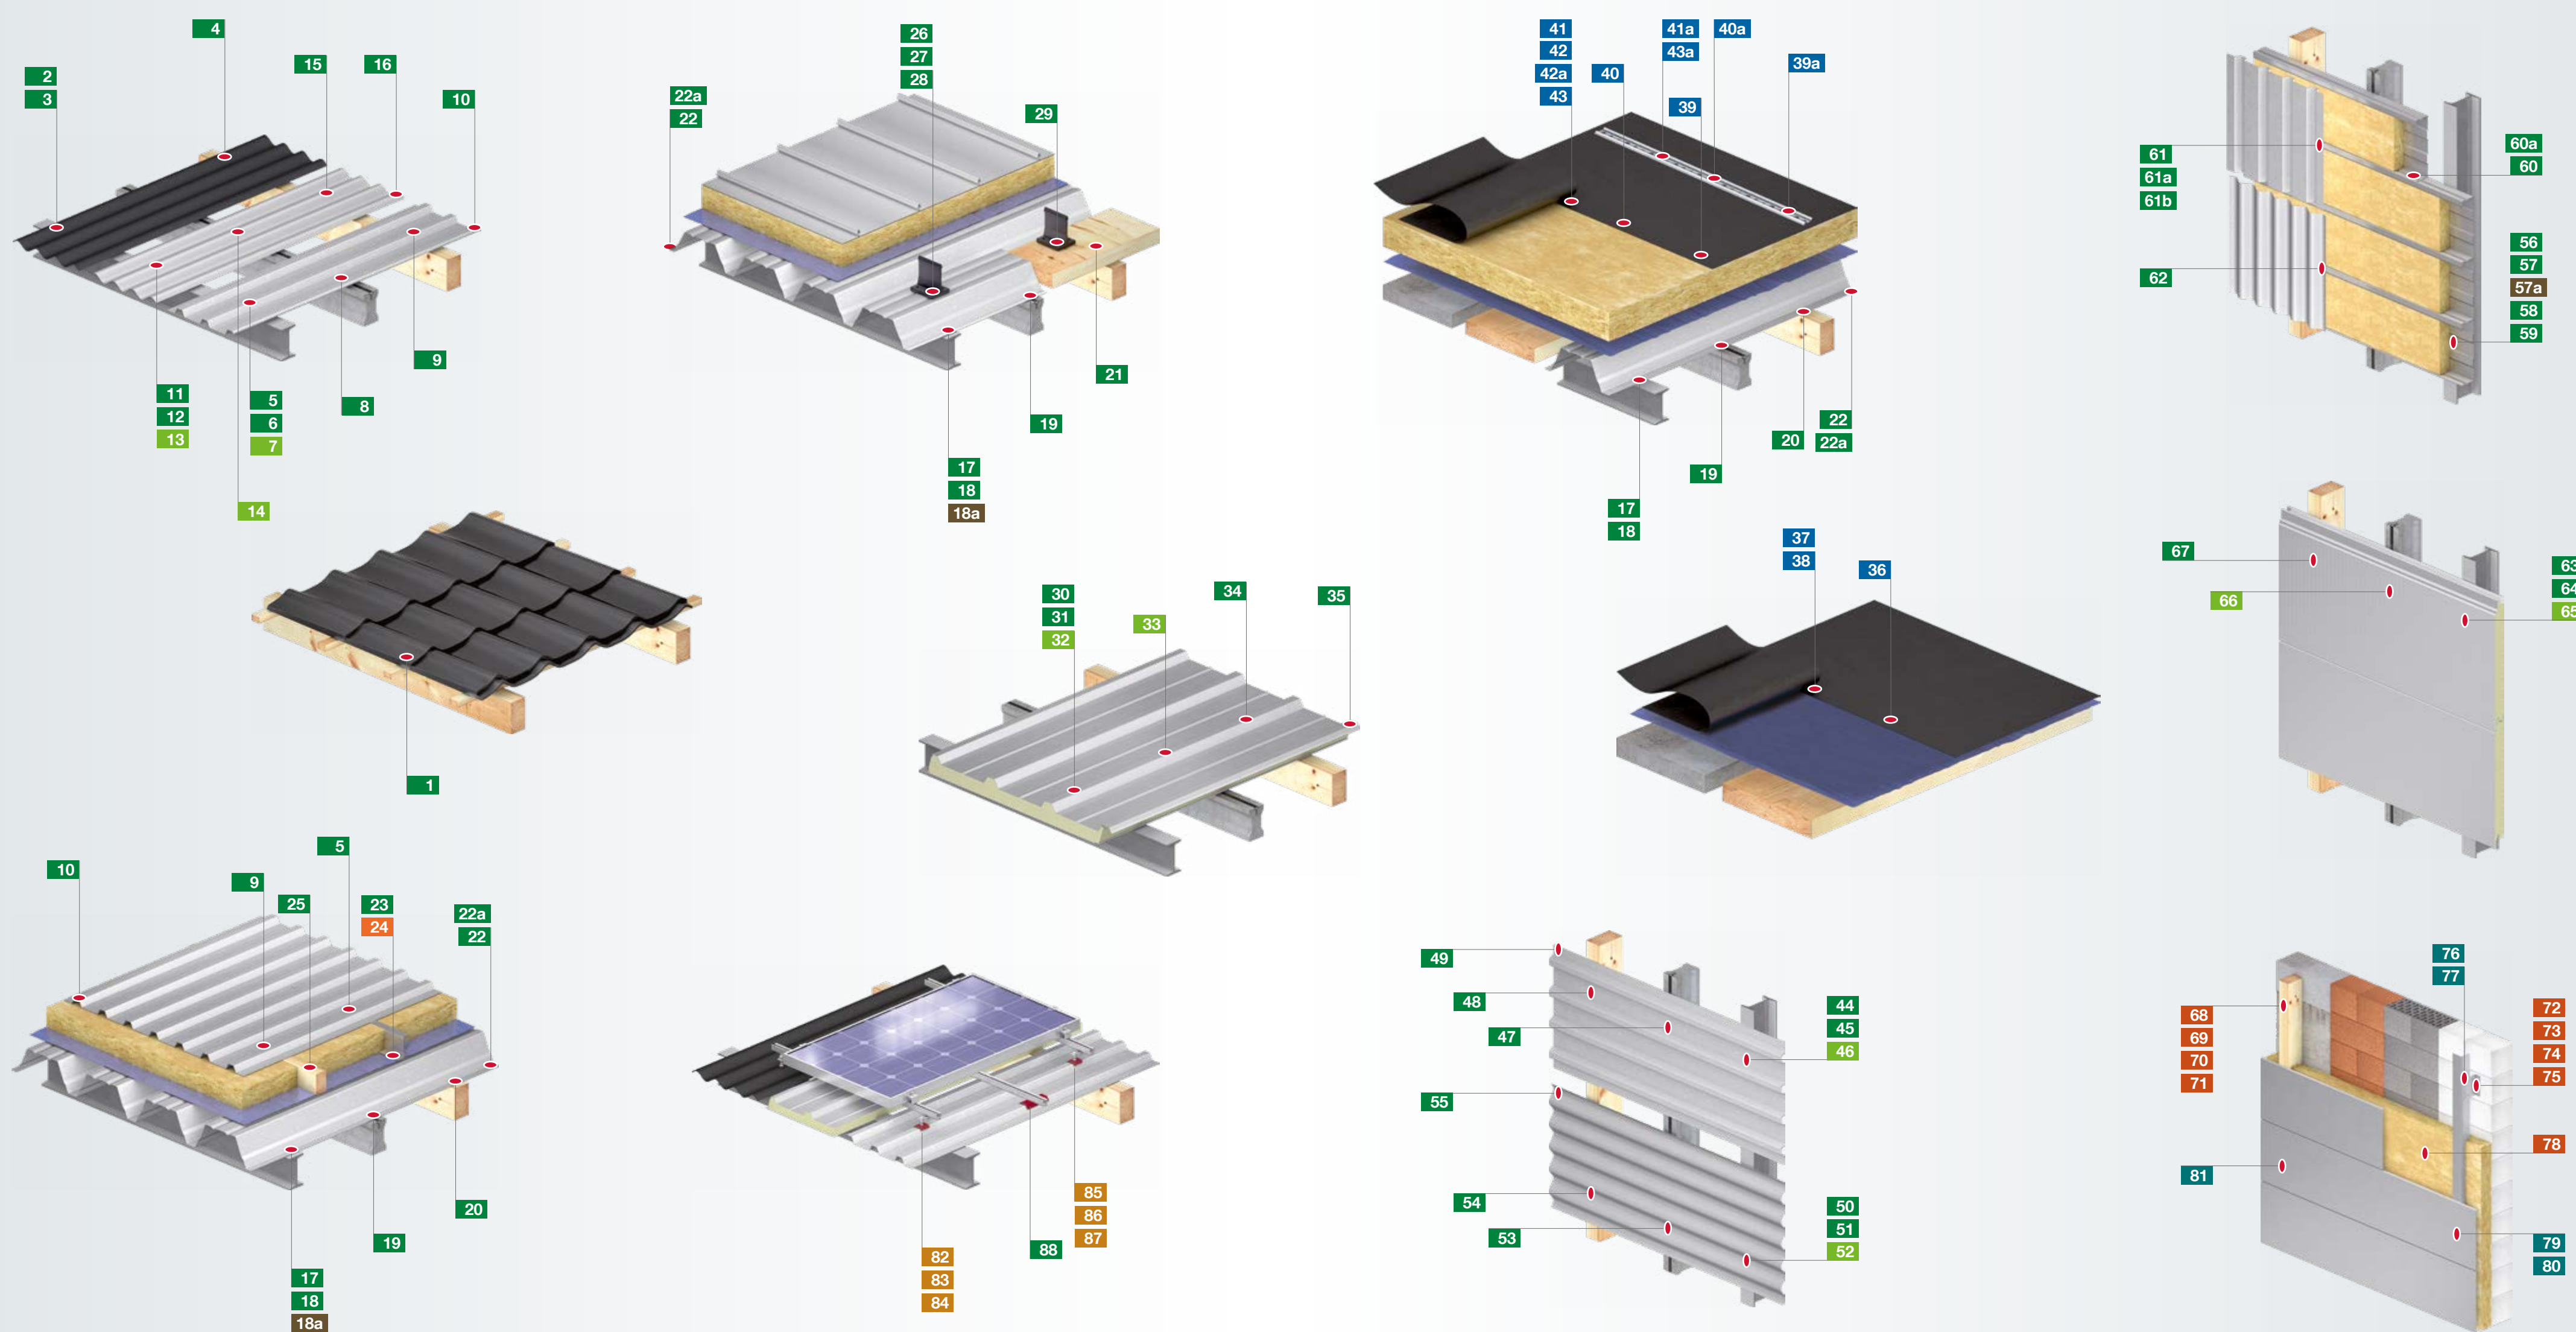

1 Roofing sheet to timber substructure Self-drilling screw JT3-2-6.5d-E16	2 Fibre cement board to 1.5-5.0 mm steel purlin Self-drilling screw JT2-FZ-6-6.3	3 Fibre cement board to 4.0-12.0 mm steel purlin Self-drilling screw JT2-FZ-12-6.3	4 Fibre cement board to timber purlin min. width 65 mm Self-drilling screw JT2-FZ-6-6.5	5 Trapezoidal profile to steel purlin 1.5-5.0mm Self-drilling screw JT3-6.3dL-E16 + ORKAN storm washer	6 Trapezoidal profile to steel purlin 4.0-12.0mm Self-drilling screw JT3-12-5.5dL-E16 + ORKAN storm washer	7 Trapezoidal profile to steel purlin ≥ 10.0 mm Self-tapping screw JT3-6.3dL-E16 + ORKAN storm washer	8 Trapezoidal profile to 3.0 mm insertion rail Self-drilling screw JT3-6-5.5d25-E22	9 Trapezoidal profile to timber purlin min. width 60 mm Self-drilling screw JT3-6.3dL-E16 + ORKAN storm washer	10 Side lap stitching trapezoidal profile ≤ 2 x 0.88 mm Side lap screw JT3-2H-4.8x19-E14	11 Corrugated profile sheet to 1.5-5.0 mm steel purlin Self-drilling screw JT3-6-5.5dL-E16 + ORKAN storm washer	12 Corrugated profile sheet to 4.0-12.0 mm steel purlin Self-drilling screw JT3-12-5.5dL-E16 + ORKAN storm washer	13 Corrugated profile sheet to steel purlin ≥ 10.0 mm Self-tapping screw JT3-6.3dL-E16 + ORKAN storm washer	14 Corrugated profile sheet to 3.0 mm insertion rail Self-tapping screw JT3-6.3dL-E16 + ORKAN storm washer	15 Corrugated profile sheet to timber purlin min. width 60 mm Self-drilling screw JT3-6.3dL-E16 + ORKAN storm washer	16 Side lap stitching of corrugated profile sheet Self-drilling screw JT3-FR-2H-Plus-5.5x25-E11	17 Load-bearing shell to 1.5-6.0 mm steel purlin Self-drilling screw JT2-6-5.5dL-V16	18 Load-bearing shell to 4.0-12.0 mm steel purlin Self-drilling screw JT2-12-5.5dL-V16	18a Load-bearing shell to steel purlin ≥ 6.0 mm Tie pin HSBR-14	19 Load-bearing shell to 3.0 mm insertion rail Self-drilling screw JT2-6-5.5x25-V16
20 Load-bearing shell with insulation min. width 65 mm Self-drilling screw JT3-2-6.5dL-E16	21 Roof boarding/ OSB to timber purlin Min. width 65 mm Self-drilling screw JT3-ST-2-6.0dL	22 Side lap stitching load-bearing shell ≤ 2 x 0.88 mm Side lap screw JT2-2H-4.8x19	22a Side lap stitching load-bearing shell 2 x 1.0-2 x 1.5 mm Self-drilling screw JT3-3-4.8x19	23 Steel spacer 1.5-2.0 mm to load-bearing shell Self-drilling screw JT3-2H-Plus-5.5dL-E16	24 Steel spacer > 1.5 mm to load-bearing shell Bulbrite rivet EORIV Au 5.2dL	25 Wooden spacer to load-bearing shell Self-drilling screw JT3-ST-2-6.0dL	26 Clip to spacer ≤ 1.5 mm Self-drilling screw JT3-X-2-6.0dL	27 Clip to 1.5-5.0 mm spacer Self-drilling screw JT3-6-5.5dL	28 Clip to trapezoidal profile ≤ 2 x 1.0 mm Thin sheet metal screw JT3-X-2-6.0dL-E16	29 Clip to roof boarding / OSB Self-drilling screw JT3-X-2-6.0dL	30 Sandwich panel to 1.5-5.0 mm steel purlin Self-drilling screw JT3-6-5.5dL-E16 + ORKAN storm washer	31 Sandwich panel to 4.0-16.0 mm steel purlin Self-drilling screw JT3-6-5.5dL-E16 + ORKAN storm washer	32 Sandwich panel to steel purlin ≥ 16.0 mm Self-tapping screw JT3-6.3dL-E16 + ORKAN storm washer	33 Sandwich panel to 3.0 mm insertion rail Self-tapping screw JT3-6.3dL-E16 + ORKAN storm washer	34 Sandwich panel to timber purlin min. width 60 mm EJOFAST® wood screw JT3-FR-6.3dL + HTV 40-RU	35 Sandwich panel side lap stitching Side lap screw JT3-2H-4.8x19-E14	36 Waterproofing membrane to roof boarding / OSB Dab® screw WTF-R-6.3dL + HTV 40-RU	37 Waterproofing membrane to concrete Concrete screw FBS-R-6.3dL + HTV 62/40 F	38 Waterproofing membrane to aerated concrete Aerated concrete screw FPS-E-8.0dL + HTV 62/40 F
39 Waterproofing membrane with insulation to trapezoidal profile Dab® screw WTF-R-4.8dL + HTK 26dL	39a Waterproofing membrane with insulation to trapezoidal profile Dab® screw WTF-R-4.8dL + HTK-S + flat roof profile PP	40 Waterproofing membrane with insulation to roof boarding / OSB Dab® screw WTF-R-4.8dL + HTK 26dL	40a Waterproofing membrane with insulation to roof boarding / OSB Dab® screw WTF-R-4.8dL + HTK-S + flat roof profile PP	41 Waterproofing membrane with insulation to concrete Concrete screw FBS-R-6.3dL + EcoTek 50dL	41a Waterproofing membrane with insulation to concrete Concrete screw FBS-R-8.3dL + flat roof profile PP	42 Waterproofing membrane with insulation to concrete Concrete screw JBS-R-2.5dL + EcoTek 50dL	42a Waterproofing membrane with insulation to concrete and lightweight conc. Flat roofing anchors FSD-Plus-50	43 Waterproofing membrane with insulation to aerated concrete Concrete screw FPS-E-8.0dL + EcoTek 50dL	43a Waterproofing membrane with insulation to aerated concrete Concrete screw FPS-E-8.0dL + flat roof profile PP	44 Trapezoidal profile to steel purlin 1.5-5.0 mm Self-drilling screw JT3-6-5.5dL-E16	45 Trapezoidal profile to steel purlin 4.0-12.0mm Self-drilling screw JT3-12-5.5dL-E16	46 Trapezoidal profile to steel purlin ≥ 10.0 mm Self-tapping screw JT3-6-5.5dL-E16	47 Trapezoidal profile to 3.0 mm insertion rail Self-drilling screw JT3-6-5.5d25-E22	48 Trapezoidal profile to timber purlin min. width 65 mm Self-drilling screw JT3-6-3dL-E16	49 Side lap stitching trapezoidal profile ≤ 2 x 0.88 mm Side lap screw JT3-2H-4.8x19-E14	50 Corrugated aluminium profile sheet to 1.5-5.0 mm steel purlin Self-drilling screw JT3-FR-6-5.5dL-E11	51 Corrugated aluminium profile sheet to 4.0-12.0 mm steel purlin Self-drilling screw JT3-FR-12-5.5dL-E11	52 Corrugated aluminium profile sheet to steel purlin ≥ 10.0 mm Self-tapping screw JT3-FR-6.3dL-E16 18/76 with E14	53 Corrugated aluminium profile sheet to 3.0 mm insertion rail Self-drilling screw JT3-FR-6-5.5x25-E11
54 Corrugated aluminium profile sheet to timber purlin min. width 65 mm Self-drilling screw JT3-FR-2-4.9x35-E11	55 Side lap stitching of corrugated aluminium profile sheet ≤ 2 x 0.88 mm Side lap screw JT3-2H-4.8x19-E14	56 Cassette to 1.5-5.0 mm steel purlin Self-drilling screw JT2-6-5.5dL-V16	57 Cassette to 4.0-12.0 mm steel purlin Self-drilling screw JT2-12-5.5dL-V16	57a Cassette to steel purlin ≥ 6.0 mm Tie pin HSBR-14	58 Cassette to 3.0 mm insertion rail Self-drilling screw JT2-6-5.5x25-V16	59 Cassette to timber purlin min. width 60 mm Self-drilling screw JT3-6.3dL-E16	60 Cassette side lap stitching ≤ 2 x 0.88 mm Side lap screw JT3-2H-4.8x19-E14	60a Cassette side lap stitching 2 x 1.0-2 x 1.5 mm Self-drilling screw JT2-6-4.8x19	61 Trapezoidal profile to 2x63-2x1.25 mm cassette Self-drilling screw JT3-2H-Plus-5.5dL-E16	61a Trapezoidal and top-hat profile on 40 mm insulated cassette Self-drilling screw JT3-2H-4.8x19-E14	61b Trapezoidal and top-hat profile on 80 mm insulated cassette Self-drilling screw JT3-2H-4.8x19-E14	62 Corrugated profile sheet to 2x63-2x1.25 mm cassette Self-drilling screw JT3-FR-2H-Plus-5.5dL-E11	63 Sandwich panel to 1.5-5.0 mm steel purlin Self-drilling screw JT3-6-3dL-E19	64 Sandwich panel to 4.0-16.0 mm steel purlin Self-drilling screw JT3-18-5.5dL-E16	65 Sandwich panel to steel purlin ≥ 16.0 mm Self-tapping screw JT3-6.3dL-E19	66 Sandwich panel to 3.0 mm insertion rail Self-tapping screw JT3-6.3dL-E19	67 Sandwich panel to timber purlin min. width 60 mm EJOFAST® wood screw JT3-FR-12-5.5dL-E11	68 Fixing timber substructure to concrete Facade anchors SDF-S-10xL ¹⁾	69 Fixing timber substructure to solid brick Facade anchors SDF-S-10xL ¹⁾
70 Fixing timber substructure to hollow / perforated brick Facade anchors SDF-S-10xL ¹⁾	71 Fixing timber substructure to aerated concrete Facade anchors SDF-S-10xL ¹⁾	72 Fixing metal substructure to concrete Facade anchors SDF-KB-10x50 ¹⁾	73 Fixing metal substructure to solid brick Facade anchors SDF-KB-10x50 ¹⁾	74 Fixing metal substructure to hollow / perforated brick Facade anchors SDF-KB-10x50 ¹⁾	75 Fixing metal substructure to aerated concrete Facade anchors SDF-KB-10x50 ¹⁾	76 Fixing timber to aluminium Self-drilling screw JT4-S-2-4.8dL	77 Fixing wall bracket (stainless steel / aluminium) to support profile (aluminium) Self-drilling screw JT3-LT-2-5.5 + centring bush	78 Insulation fixing Insulation support anchor DH	79 Facade panel to aluminium / steel substructure 1.0-2.0 mm EJOFAST® screw JT3-LT-2-5.5x30 + centring bush	80 Facade panel to aluminium / steel substructure 1.5-2.5 mm Self-drilling screw JT3-LT-3-5.5x30 + centring bush	81 Facade panel to timber substructure Self-drilling screw JT4-LT-2-6.0x50 + centring bush	82 Solar Fastening System for trapezoidal profile to steel substructure Solar Fastener JT3-SB-8.0dL Storm washer	83 Solar Fastening System for trapezoidal profile to steel substructure Solar Fastener JT3-SB-8.0dL Storm washer	84 Solar Fastening System for fibre cement sheet to steel substructure Solar Fastener JT3-SB-8.0dL FZD	85 Solar Fastening System for trapezoidal profile to timber substructure Solar Fastener JA3-SB-8.0dL Storm washer	86 Solar Fastening System for trapezoidal profile to timber substructure Solar Fastener JA3-SB-8.0dL Storm washer	87 Solar Fastening System for fibre cement sheet to timber substructure Solar Fastener JA3-SB-8.0dL FZD	88 Trapezoidal sheet fastening to 0.4-1.25 mm steel substructure Thin sheet metal screw JT3-2-5.5dL-E16	

Note: Except from our complete product range. Subject to changes.

¹⁾ The effective length of the anchor (L) has to be suitable for the thickness of the non-bearing surface (e.g. render layer) and the thickness of the anchored part.

Note:
Except from our complete product range.
Subject to changes.
¹⁾ The effective length of the anchor (L) has to be suitable for the thickness of the non-bearing surface (e.g. render layer) and the thickness of the mounted part.