


GUTTERmaster

ALUMINIUM IN CONSTRUCTION


Shawclough Trading Estate,
Shawclough Road,
Rochdale,
Lancashire.
OL12 6ND

Tel: 01706 869550
Fax: 01706 869551

e-mail: technical@guttermaster
web: www.guttermaster.co.uk

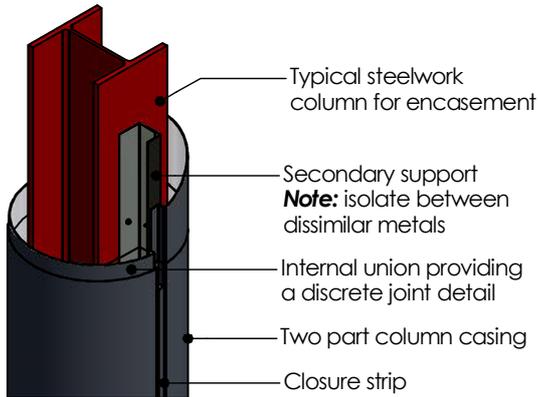


Isometric View
(on typical butt joint with internal union)

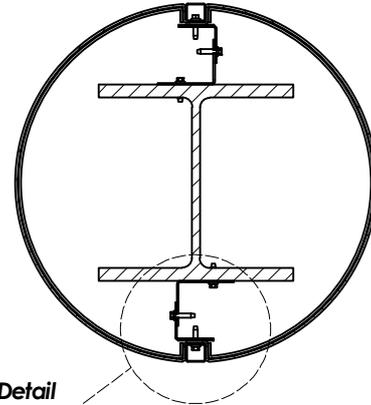


Typical Fixing Detail

Section X1-X1
(1 : 10)

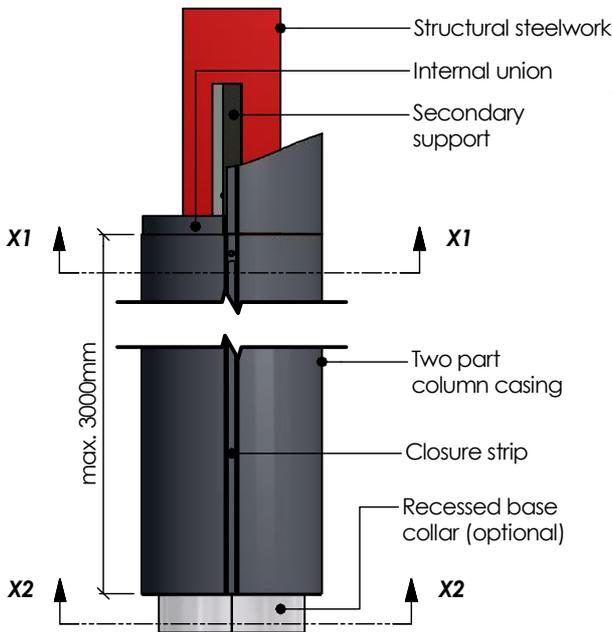


View on Elevation
(with cut away at joint)
(1 : 20)

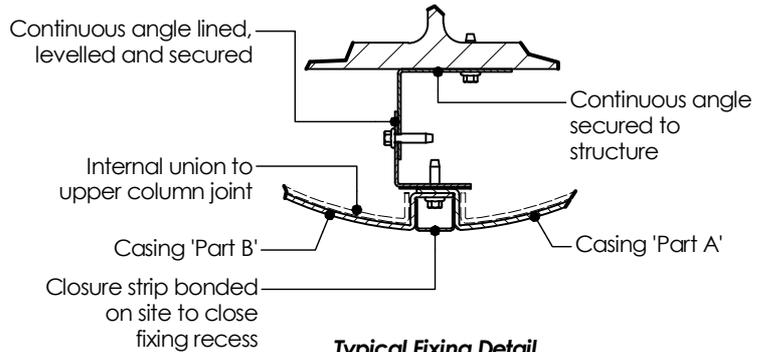


Typical Fixing Detail
(1 : 5)

Base plate fully welded to lower column casing
Size suit required base recess dimension

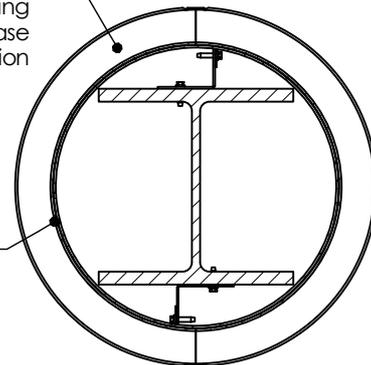

Section X2-X2
(1 : 10)

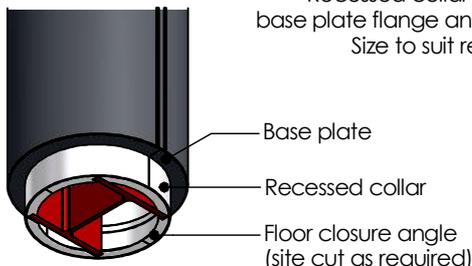

Isometric View
(on base with recessed collar detail)

Recessed collar discretely secured to base plate flange and floor closure angle.
Size to suit required recess height and diameter

Client:				
Project: STANDARD COLUMN CASING DETAILS				
Title: SINGLE SKIN COLUMN CASING - TYPICAL DETAILS				
Drawing Status: ISSUE FOR INFORMATION				
Drawn by: A.S.	Checked by: A.S.	Date: 11/10/2011	Approved by:	Date:
Sheet size: A4	Scale: as shown	Sheet No. (of sheets): 1 (of 1)	Drawing No: COL-001	Revision: