



movingdesigns LIMITED
movable and folding doors

Prestige Movable Wall

Bringing Concepts to Reality
through Ingenious Design



CREATE AND DIVIDE

www.movablewall.co.uk



Functional
Transformable
Totally adaptable

The multi-use concept


Our Prestige movable wall offers many realistic benefits, whether it's dividing a school hall into two different multi-purpose areas for simultaneous physical activities or splitting a large conference facility in smaller seminar rooms.

With movable walls you can control how your space is utilised:

- Space management - Movable walls offer an effective space solution for many environments
- Smart use of space - Movable walls offer a flexible solution for making the most of an interior space.

- Acoustics - Acoustic insulation of up to 58dB noise reduction is achieved with a combination of acoustic infill's and operable top and bottom seals.
- Fire rated - The Prestige is one of the few partitions that can be supplied (on request) to withstand flames for longer than 60 minutes.
- Operation - space without a trace - when the operable seals are retracted the panels will glide effortlessly and quietly along the unique aluminium overhead track system (no need for floor guide).
- The track and carrier system provides ease of operation and directional flexibility, allowing panel stacking in countless configurations.
- Panel options - Individual panels can be constructed with either manual or semi automatic retractable top and bottom seal.
- Finishes - our systems can be supplied in an almost endless choice. Popular finishes include MFC, veneers and laminates, but we can also offer dry wipe wall coverings and fabrics.



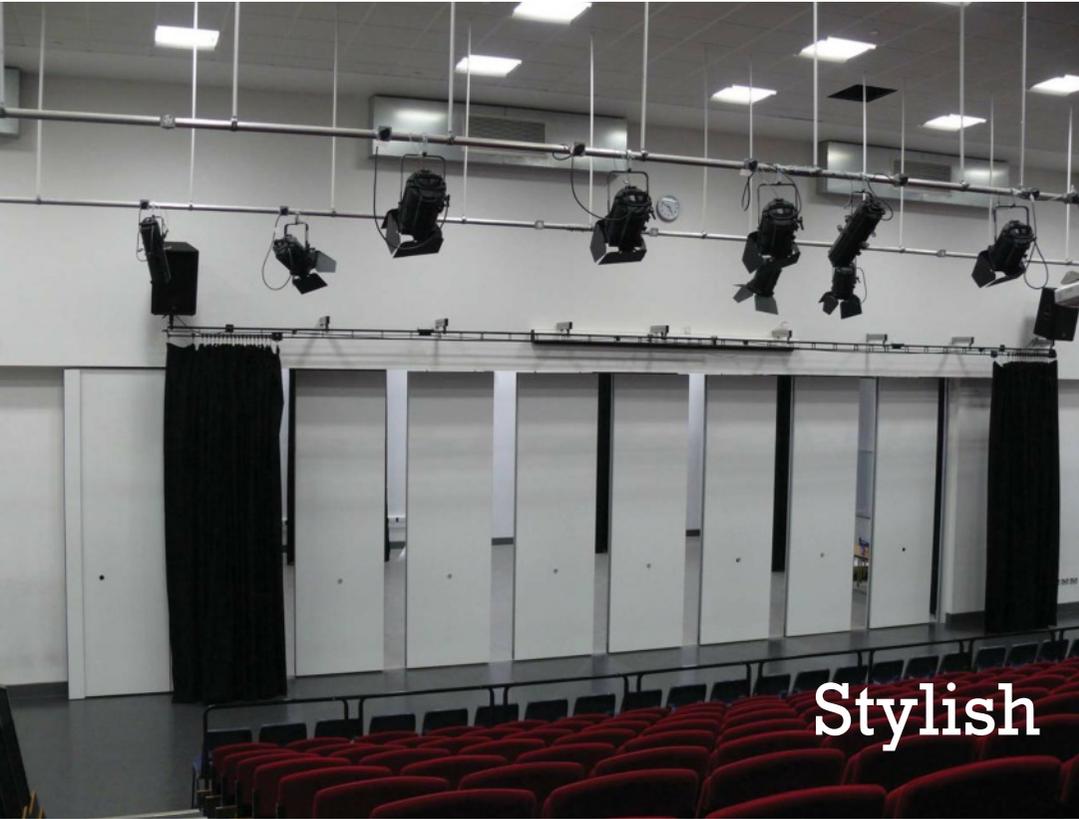

Stylish



System Description

- Top hung elements move easily and quietly on single or twin point suspensions running in an aluminium track
- No floor track required
- Various options available for 'parking' elements when wall is open
- Hinged full height pass doors
- Panels are available curved or with inset pass doors or glazed cut outs
- Seals at head and base operated by concealed jacking mechanism using quick release handle
- Option for semi-automatic operation of seals using 'electronic controls'
- Acoustic insulation of up to 58dB noise reduction



The smart economical choice when you need to keep pace with changing space requirements

Everything stays different

Suppose you were able to negotiate your space to work to your advantage, having the ability to single-handedly transform a large area into multiple smaller spaces with minimal effort within a few moments. Now imagine the possibility of maximising your revenue through the use of acoustic movable

walls, during the day hosting multiple meeting functions simultaneously and, come evening time, the partitions are effortlessly stacked away and transformed into a large function room. Our Prestige acoustic movable walls, also known as operable walls, are UK manufactured to the

highest specification and can meet the highest safety requirements. The Prestige is one of the few partitions that can be supplied (on request) to withstand flames for longer than 60 minutes.



Prestige Glass

System Description

- Top hung elements move easily and quietly on single or twin point suspensions running in aluminium track
- No floor track required
- Various options available for 'parking' elements when wall is open
- Hinged full height pass doors
- Electrically operated venetian blinds can be fitted with double glazing to give privacy when required. Alternatively, manifestation can be applied to the glass.
- Seals at head and base operated by concealed jacking mechanism using quick release handle
- Option for semi-automatic operation of seals using 'electronic controls'
- Available with fire-resistant glass
- Acoustic insulation of up to 58dB noise reduction

Partition walls that meet the needs of your work environment

Making a Statement in Style

The prestige is a robust system that is reliable, functional and offers superb acoustics properties - ideal for offices, conference rooms, training facilities, educational establishments, hotels and banqueting suites, giving you the privacy and flexibility to use your valued space more efficiently.

Movable glass partitions are a modern and refreshing way to modernise your workspace.

Our range of Prestige glass partitions create a new environment which becomes part of the room and opens up your space providing a productive and uplifting workplace everyone can enjoy and feel comfortable in. Imagine separating your workspace with glass partitions, flooding your space with natural light and bringing your room to life at the same time. All with the added benefit of soundproofing,


allowing you to work undisturbed and in peace. Our sleek and stylish range includes frameless, single glazed, double glazed, acoustic and fire rated glass partitions to meet all your partitioning and interior glass needs.



Sleek

Glass can be etched, sandblasted or decorated with foil. Text, logos or entire designs and patterns can also be incorporated into a panel.

Prestige Semi Automatic

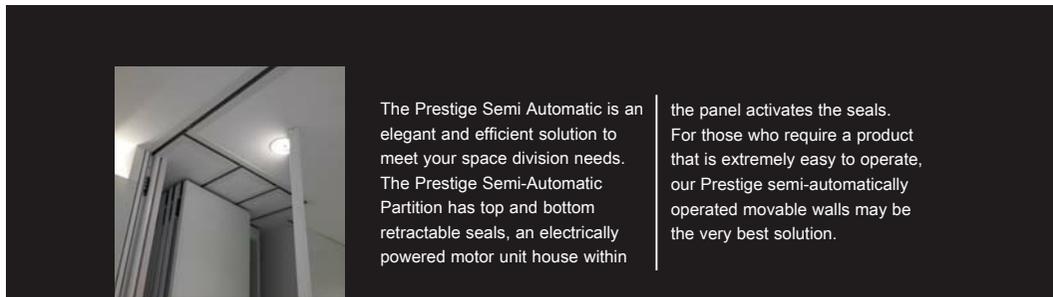

The Prestige Semi Automatic is an elegant and efficient solution to meet your space division needs. The Prestige Semi-Automatic Partition has top and bottom retractable seals, an electrically powered motor unit house within

the panel activates the seals. For those who require a product that is extremely easy to operate, our Prestige semi-automatically operated movable walls may be the very best solution.

Prestige parking configurations


Stacking positions that are adapted to the respective room situation allow the elements to be parked in a space-saving manner



Single point suspension ~ has a centrally fitted roller and can stack either end of the opening




Double point suspension panels have 2 multi directional rollers with 1 roller always on the centreline of top tracks

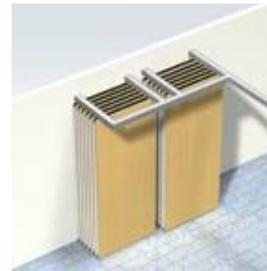

Double point suspension panels have 2 Multi directional rollers for offset remote stacking



Double point suspension panels have 2 multi-directional rollers for remote parallel stacking

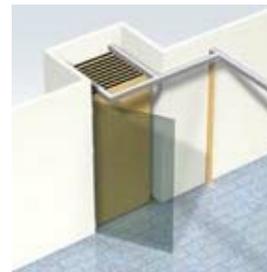

Double point suspension panels have 2 multi directional rollers for offset remote stacking



Double point partition in the parked position

Track fixing options & wall details

Single Point Head Track Fixing Options

Unit 5, Station Industrial Estate,
Oxford Road, Wokingham
Berkshire, RG41 2YQ

Tel: 0845 643 2197
Fax: 0845 643 2198

Product: TOP HUNG ACOUSTIC MOVABLE WALL

Detail: SINGLE POINT STANDARD HEAD TRACK FIXING DETAILS

Draw No: MD-SPT-01 Rev: 0 Drawn: JAL Date: Mar 2017 Scale: NTS

Moving Designs reserves the right to make alterations without giving prior notice

Double Point Head Track Fixing Options

Unit 5, Station Industrial Estate,
Oxford Road, Wokingham
Berkshire, RG41 2YQ

Tel: 0845 643 2197
Fax: 0845 643 2198

Product: TOP HUNG ACOUSTIC MOVABLE WALL

Detail: DOUBLE POINT STANDARD HEAD TRACK FIXING DETAILS

Draw No: MD-DPT-01 Rev: A Drawn: JAL Date: Nov 2017 Scale: NTS

Moving Designs reserves the right to make alterations without giving prior notice

Unit 5, Station Industrial Estate,
Oxford Road, Wokingham
Berkshire, RG41 2YQ

Tel: 0845 643 2197
Fax: 0845 643 2198

Product: TOP HUNG ACOUSTIC MOVABLE WALL

Detail: SECTION THROUGH SINGLE POINT STANDARD PANEL

Draw No: MD-SPM-01 Rev: b Drawn: JAL Date: Nov 2017 Scale: 1 : 2

Moving Designs reserves the right to make alterations without giving prior notice

Unit 5, Station Industrial Estate,
Oxford Road, Wokingham
Berkshire, RG41 2YQ

Tel: 0845 643 2197
Fax: 0845 643 2198

Product: TOP HUNG ACOUSTIC MOVABLE WALL

Detail: GENERAL ARRANGEMENT

Draw No: MD-MGA-01 Rev: 0 Drawn: JAL Date: October 2017 Scale: NTS

Moving Designs reserves the right to make alterations without giving prior notice

Unit 5, Station Industrial Estate,
Oxford Road, Wokingham
Berkshire, RG41 2YQ

Tel: 0845 643 2197
Fax: 0845 643 2198

Product: TOP HUNG ACOUSTIC MOVABLE WALL

Detail: SECTION THROUGH DOUBLE POINT STANDARD PANEL

Draw No: MD-SPM-01 Rev: b Drawn: JAL Date: Nov 2017 Scale: 1 : 2

Moving Designs reserves the right to make alterations without giving prior notice

PANEL STACKING OPTIONS

Unit 5, Station Industrial Estate,
Oxford Road, Wokingham
Berkshire, RG41 2YQ

Tel: 0845 643 2197
Fax: 0845 643 2198


Product: TOP HUNG ACOUSTIC MOVABLE WALL

Detail: PANEL STACKING OPTIONS


Draw No: MD-PSO-01 Rev: 0 Drawn: JAL Date: Nov 2017 Scale: NTS

Moving Designs reserves the right to make alterations without giving prior notice


Infinite possibilities

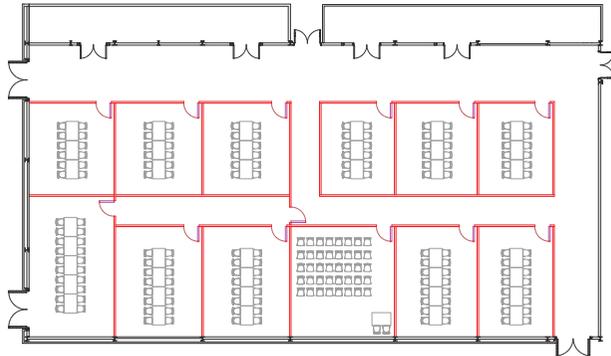

Config 1. Conference room divided into 12 smaller meeting rooms

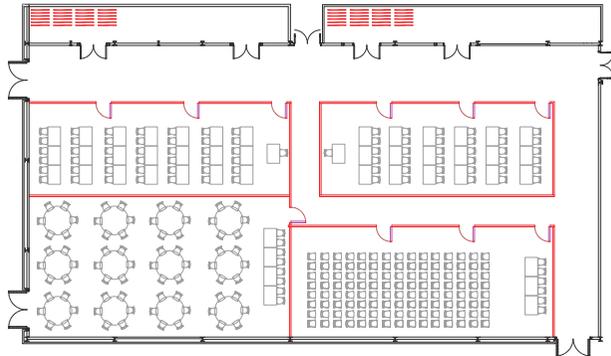

Config 2. Conference room divided into 4 separate function rooms

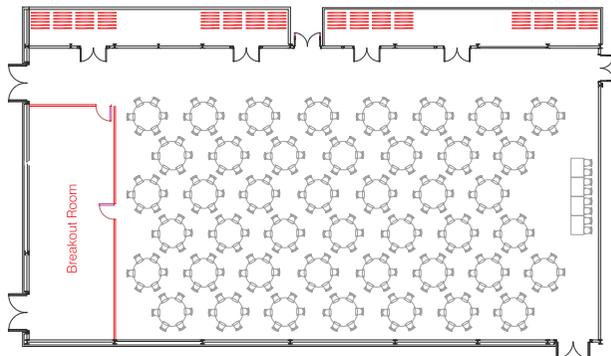

Config 3. Large conference room with a breakout area

Movable walls allow for numerous different room configurations



Surface finishes

Innovative ideas & endless choices

Our partitions can be supplied in an almost endless choice of surface finishes including MFC, laminates and veneers; we can also offer dry

wipe magnetic finishes, wall coverings from Muraspec and Tektura or bespoke stretch fabrics to compliment different decorative schemes and

location types. The option exists for walls to have one finish or colour scheme on one side and a different finish or colour scheme on the other.

standard collection

collection standard



The above highlights our standard range of colours. However, Moving Designs are constantly introducing exciting new ideas for innovative colours and finishes from our Egger and Duospan Range including wood grain, metallic's and textured effects. Having one of the widest ranges of finishes available we are certain you'll find the perfect solution for all your project needs.



Our difference

We believe that the true measure of a company's worth is the strength and quality of its relationships. A significant amount of our work every year comes from repeat clients—it's the highest praise they can give us and one that we particularly treasure. We are proud to serve a national customer base, supplying our products throughout the UK.

Many of our customers have utilised our products for years over multiple projects, appreciative of Moving Designs culture for customer service excellence. This commitment includes offering flexible lead times, rapid turnaround time for quotations and delivery, expert advisory, a solid factory warranty and prompt service and repairs. Our customers can count on our accessibility and willingness to

assist, from their first enquiry right through to installation and onwards. Moving Designs is positioned to manage small and large projects. Our broad scope of works means our customers can procure a diverse range of complementary products from the one supplier, all manufactured and installed to equally high standards.

Service & Support

Our sister company Pro-Servicing boasts an impressive 30 years combined experience in servicing, maintenance, repairs and installation of all types of commercial doors.

We offer a professional quality service which includes Acoustic Movable Walls, Sliding Folding Partitions, Automatic Doors & Fire Doors across the UK.

We offer:

- Planned Preventative Maintenance
- Repairs
- Installation and removal
- Refurbishment / replacement of track and panel systems

Our service also includes:

- Inspection and assessment of your partitions
- Sound insulation measurements
- Spare part procurement and supply





movingdesigns^{LIMITED}
movable and folding doors

Moving Designs Ltd
Unit 5, Station Industrial Estate
Berkshire RG41 2YQ

Tel: 0845 6432197
Email: sales@moveablewall.co.uk

www.movingdesignslimited.co.uk