



Section
(scale 1:10)

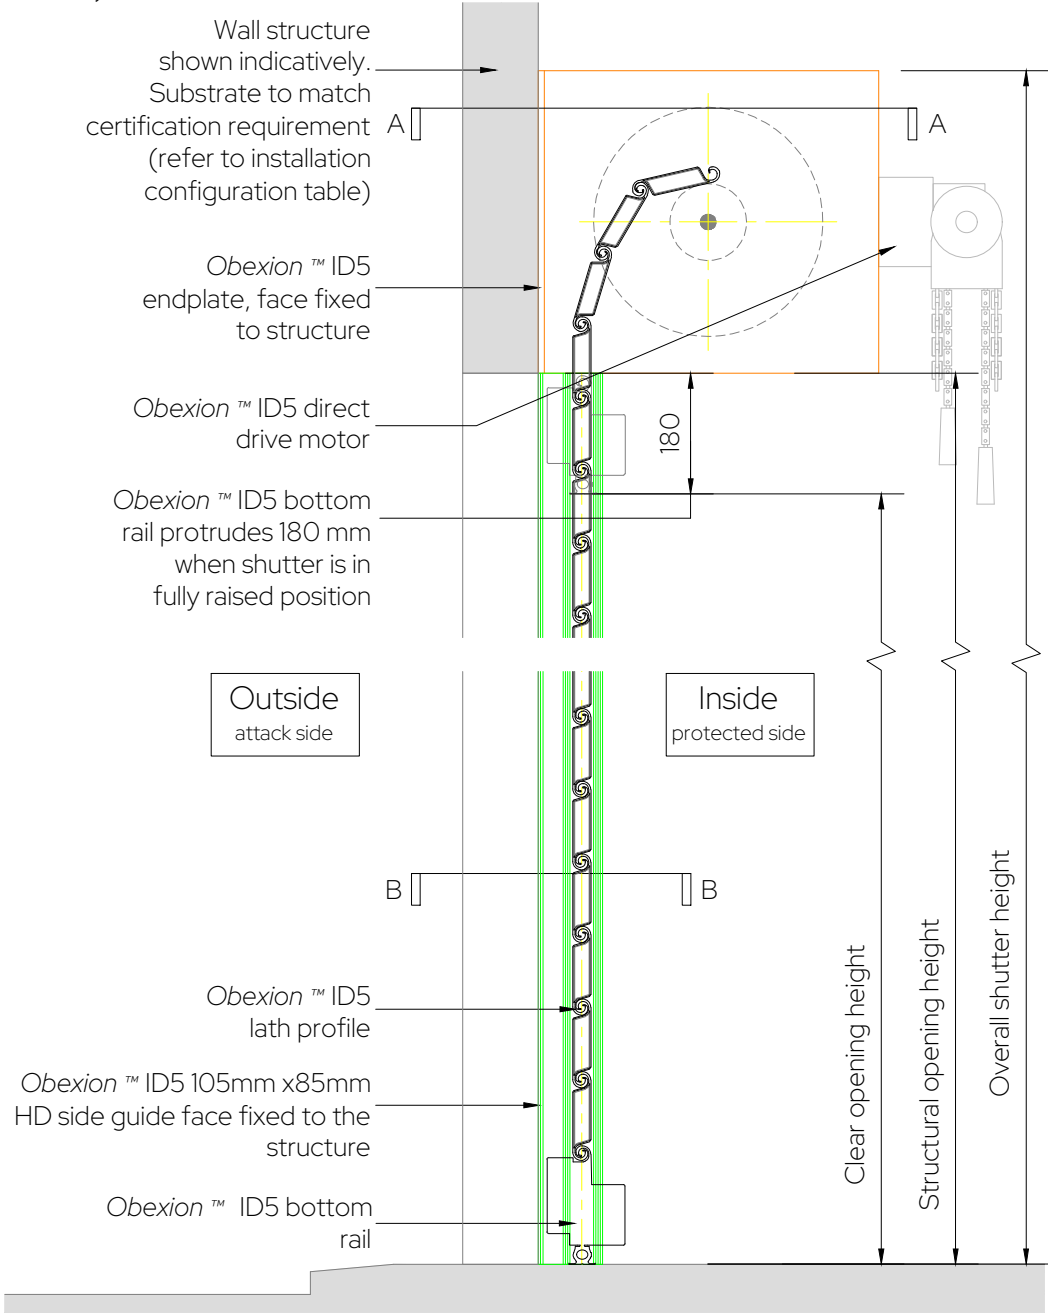


Plan Through: B-B
(scale 1:10)

Plan Through: A-A
(scale 1:10)

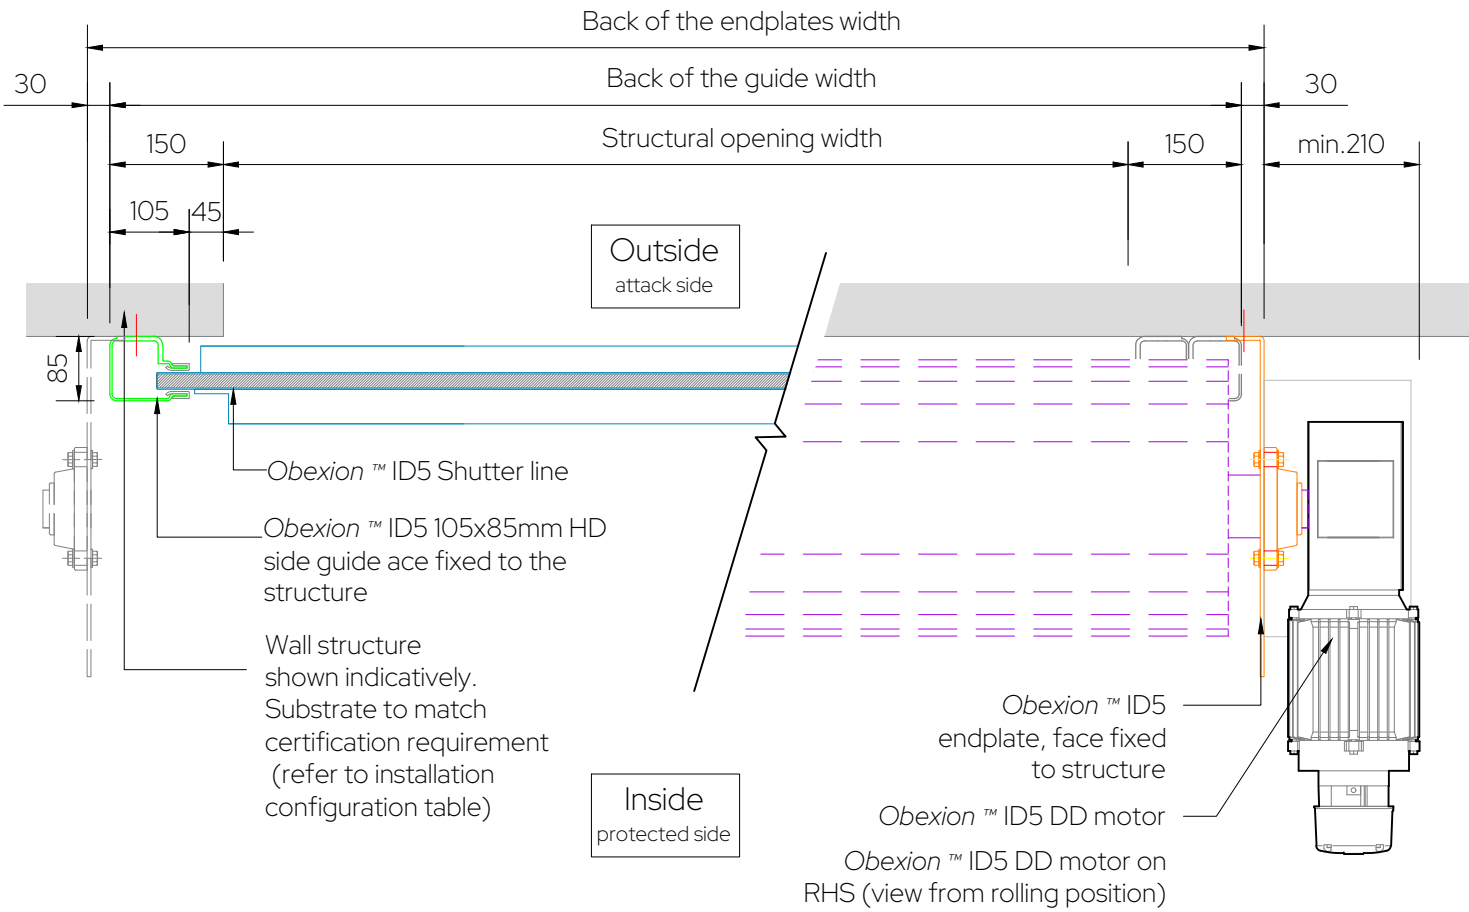

Locking options
(scale 1:10)

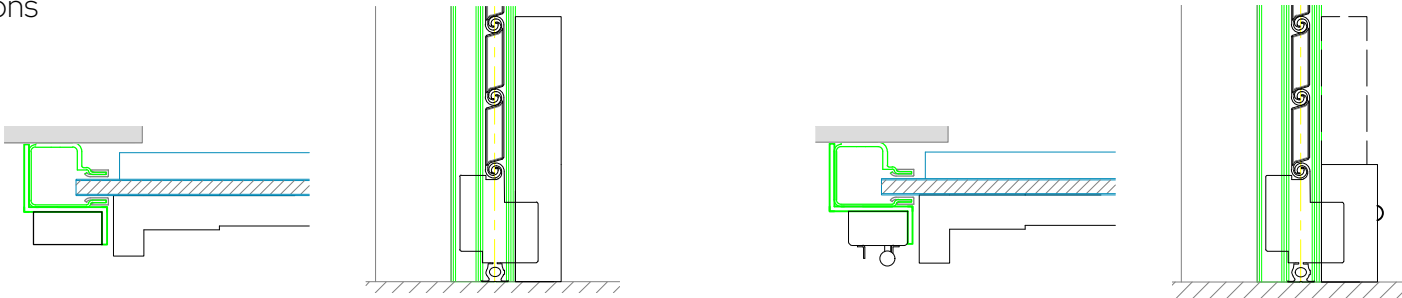

NOTE: The installation shall be direct to the substrate and not via intermediate substrates, such as plasterboard

OBEXION™ ID5 SPECIALIST ROLLER SHUTTER SYSTEMS				
Security Rating	Minimum structural opening width	Maximum structural opening width	Minimum structural opening height	Maximum structural opening height
E10 (SR5)	1750mm	8000mm	1000mm	8000mm

Installation Configurations				
Configuration				
Internally face fitted roller shutter	Reinforced Brickwork	Reinforced Blockwork	Reinforced Concrete	Steel (Minimum 5mm thickness and 150mm wide)
	✓	✓	✓	✓

NOTES: 1. This drawing is copyright of Charter Global Ltd and must not be reproduced whole or in part without prior written consent.

OBEXION
SPECIALIST SECURITY SYSTEMS

Charter Global Ltd - 1 Darwin Close, Reading, Berks, RG2 0TB
T: 0845 050 8705 W: www.charter-global.com E: obexion@charter-global.com

REVISIONS:
A - Initial Issue - 06/09/2023 - MS

DRAWN BY:

MS

CHECKED BY:

BM

APPROVED BY:

RM

PROJECT:

Obexion Standard Drawing Library

DRAWING TITLE:

Working drawing - Obexion™ ID5 Security Shutters Details
ID5 lath profile - Direct Drive

SCALE:

1:10 @ A3

PROJECT NO:

CSDL

DRAWING NO:

CL455 A